


South East Elevation
Scale: 1:50

South West Elevation
Scale: 1:50


Materials

- 1. Slate Roof
- 2. Local Rubble Stone
- 3. Triple Glazed Aluminium Windows
- 4. Car Port Roof
- 5. Oriel Window
- 6. RWP
- 7. PV Panels

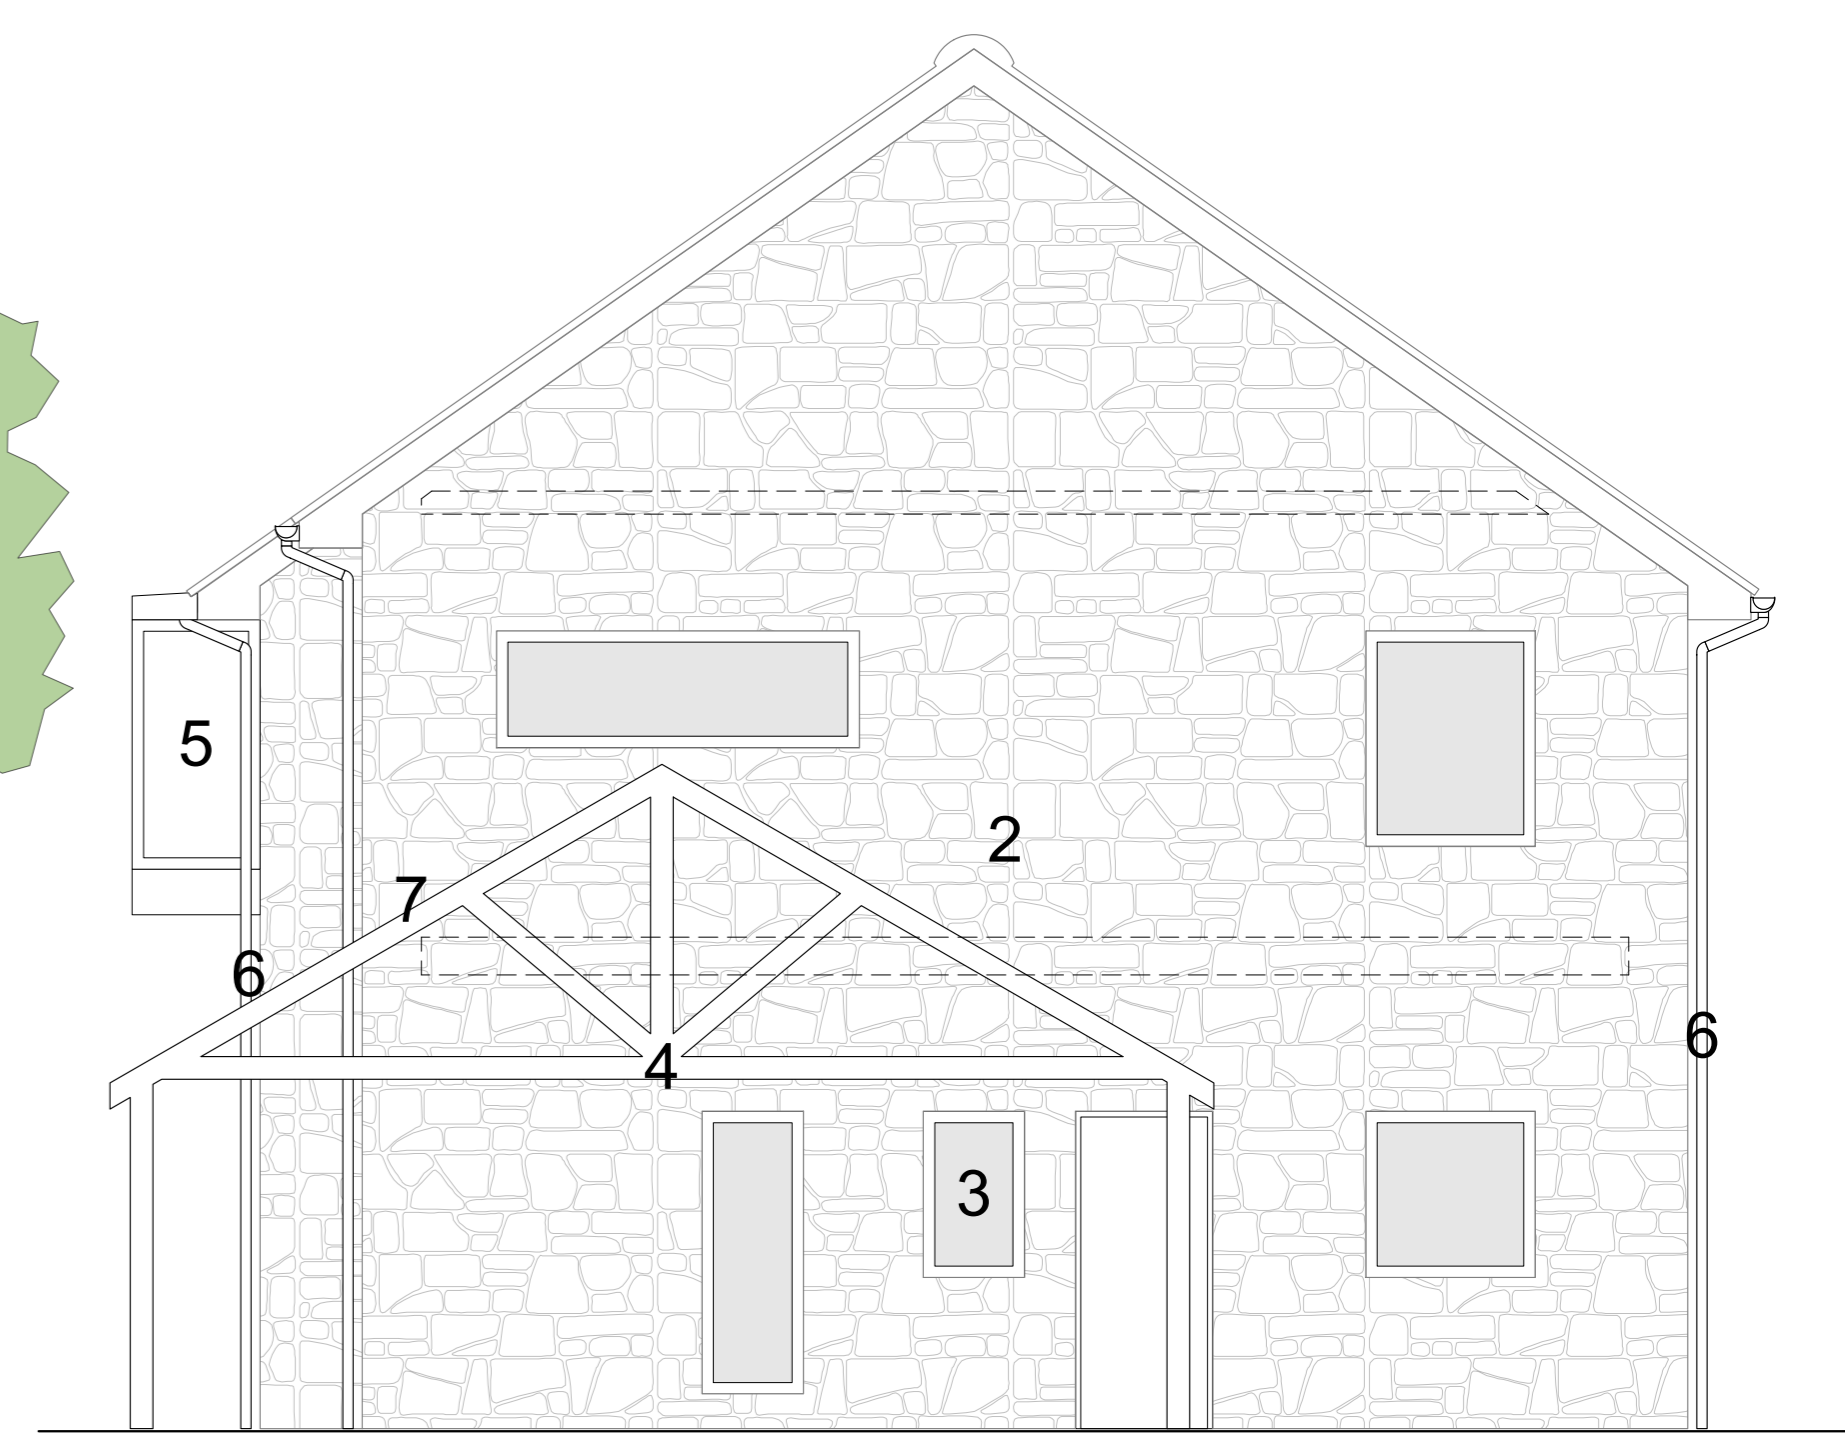

North West Elevation
Scale: 1:50

North East Elevation
Scale: 1:50

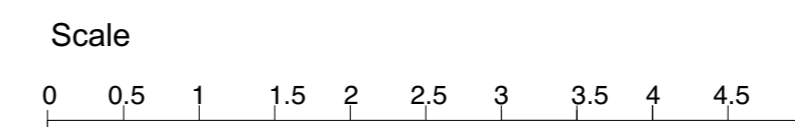

A 05/03/2021 Scale bar added.
B 13/07/2021 Materials changed from timber cladding to local rubble stone.

JOB TITLE			
Eight Arches Farm			
CLIENT			
Sue & Jamie Wild			
DRAWING			
Planning - Elevations			
DRAWING NO.	REV.	SCALE	DATE
EA/P/04	B	1:50 @A1	Dec 2020
All dimensions must be checked on site and not scaled from this drawing.			

